Attachment 4 DS-039-24



"ALL DRAWINGS, SPECIFICATIONS AND RELATED DOCUMENTS ARE THE COPYRIGHT PROPERTY OF THE ARCHITECT AND MUST BE RETURNED UPON REQUEST. REPRODUCTION OF DRAWINGS,
SPECIFICATIONS AND RELATED DOCUMENTS IN PART
OR IN WHOLE IS FORBIDDEN WITHOUT THE WRITTEN
PERMISSION OF THE ARCHITECT."

DO NOT SCALE DRAWINGS.

No.	ZBA	sues	Date 2024-05-21	By HK
				i iiX
	TAE	S A 100	hitooto	Inc
	TAE		hitects	
		98	SCARSDALE F ONTARIO, M3	ROAD, BB 2R7
		98	SCARSDALE F	ROAD, 3B 2R7 0 3284
	T	98 ORONTO,	SCARSDALE FOUNTARIO, M3 T: 416 800 F:416 800	ROAD, 3B 2R7 0 3284
	T	98 ORONTO,	SCARSDALE FOR ONTARIO, M3	ROAD, 3B 2R7 0 3284
	CC	98 ORONTO,	SCARSDALE FOUNTARIO, M3 T: 416 800 F:416 800	ROAD, 3B 2R7 0 3284
	CC	98 ORONTO,	SCARSDALE FONTARIO, M3 T: 416 800 F:416 800	ROAD, 3B 2R7 0 3284
	CC	98 ORONTO,	SCARSDALE FONTARIO, M3 T: 416 800 F:416 800	ROAD, 3B 2R7 0 3284
	CC	98 ORONTO,	SCARSDALE FONTARIO, M3 T: 416 800 F:416 800	ROAD, 3B 2R7 0 3284
	CC 596	98 ORONTO, ONDOI 68 Mai	SCARSDALE FONTARIO, M3 T: 416 800 F:416 800	ROAD, 3B 2R7 0 3284
Proi	CC 596	98 ORONTO, ONDOI 68 Mai	SCARSDALE FONTARIO, M3 T: 416 800 F:416 800 MINIUM n Street	ROAD, 3B 2R7 0 3284
	CC 596 Wh	ORONTO, ONDOI Stehart	SCARSDALE FONTARIO, M3 T: 416 800 F:416 800 MINIUM **Tourish of the content of	ROAD, 3B 2R7 0 3284
Orav	CC 596 Wh	ORONTO, ONDOI one itchurch-S T	SCARSDALE FONTARIO, M3 T: 416 800 F:416 800 MINIUM n Street	ROAD, 8B 2R7 0 3284 0 3485

Drawing No.

A-201



"ALL DRAWINGS, SPECIFICATIONS AND RELATED DOCUMENTS ARE THE COPYRIGHT PROPERTY OF THE ARCHITECT AND MUST BE RETURNED UPON REQUEST. REPRODUCTION OF DRAWINGS, SPECIFICATIONS AND RELATED DOCUMENTS IN PART OR IN WHOLE IS FORBIDDEN WITHOUT THE WRITTEN PERMISSION OF THE ARCHITECT."

DO NOT SCALE DRAWINGS.


CONTRACTOR MUST CHECK & VERIFY ALL DIMENSIONS ON SITE.

THIS DRAWING IS NOT TO BE USED FOR CONSTRUCTION UNTIL SIGNED BY THE ARCHITECT.

NO.	ZBA	ISSUES		2024-05-21	НК
	TA			tects In	
		98 TORONTO	, ON	ARSDALE ROA TARIO, M3B 2 T: 416 800 32	R7
				F:416 800 34	
			N 41	N 111 1 1 A	
	C	CONDO	IVII	NIUM	
	59	968 Ma	in :	Street	
	V	Vhitchurch-S	Stouf	fville,ON	
Proje	ect No.	7	202	2021	
Drav	vn	9	Scale	: 1 : 150	
Che	cked	Γ	Date	Issue Date	
		LEVAT			
∟ ⁄	OI E		IU	N	

Drawing No.

A-202

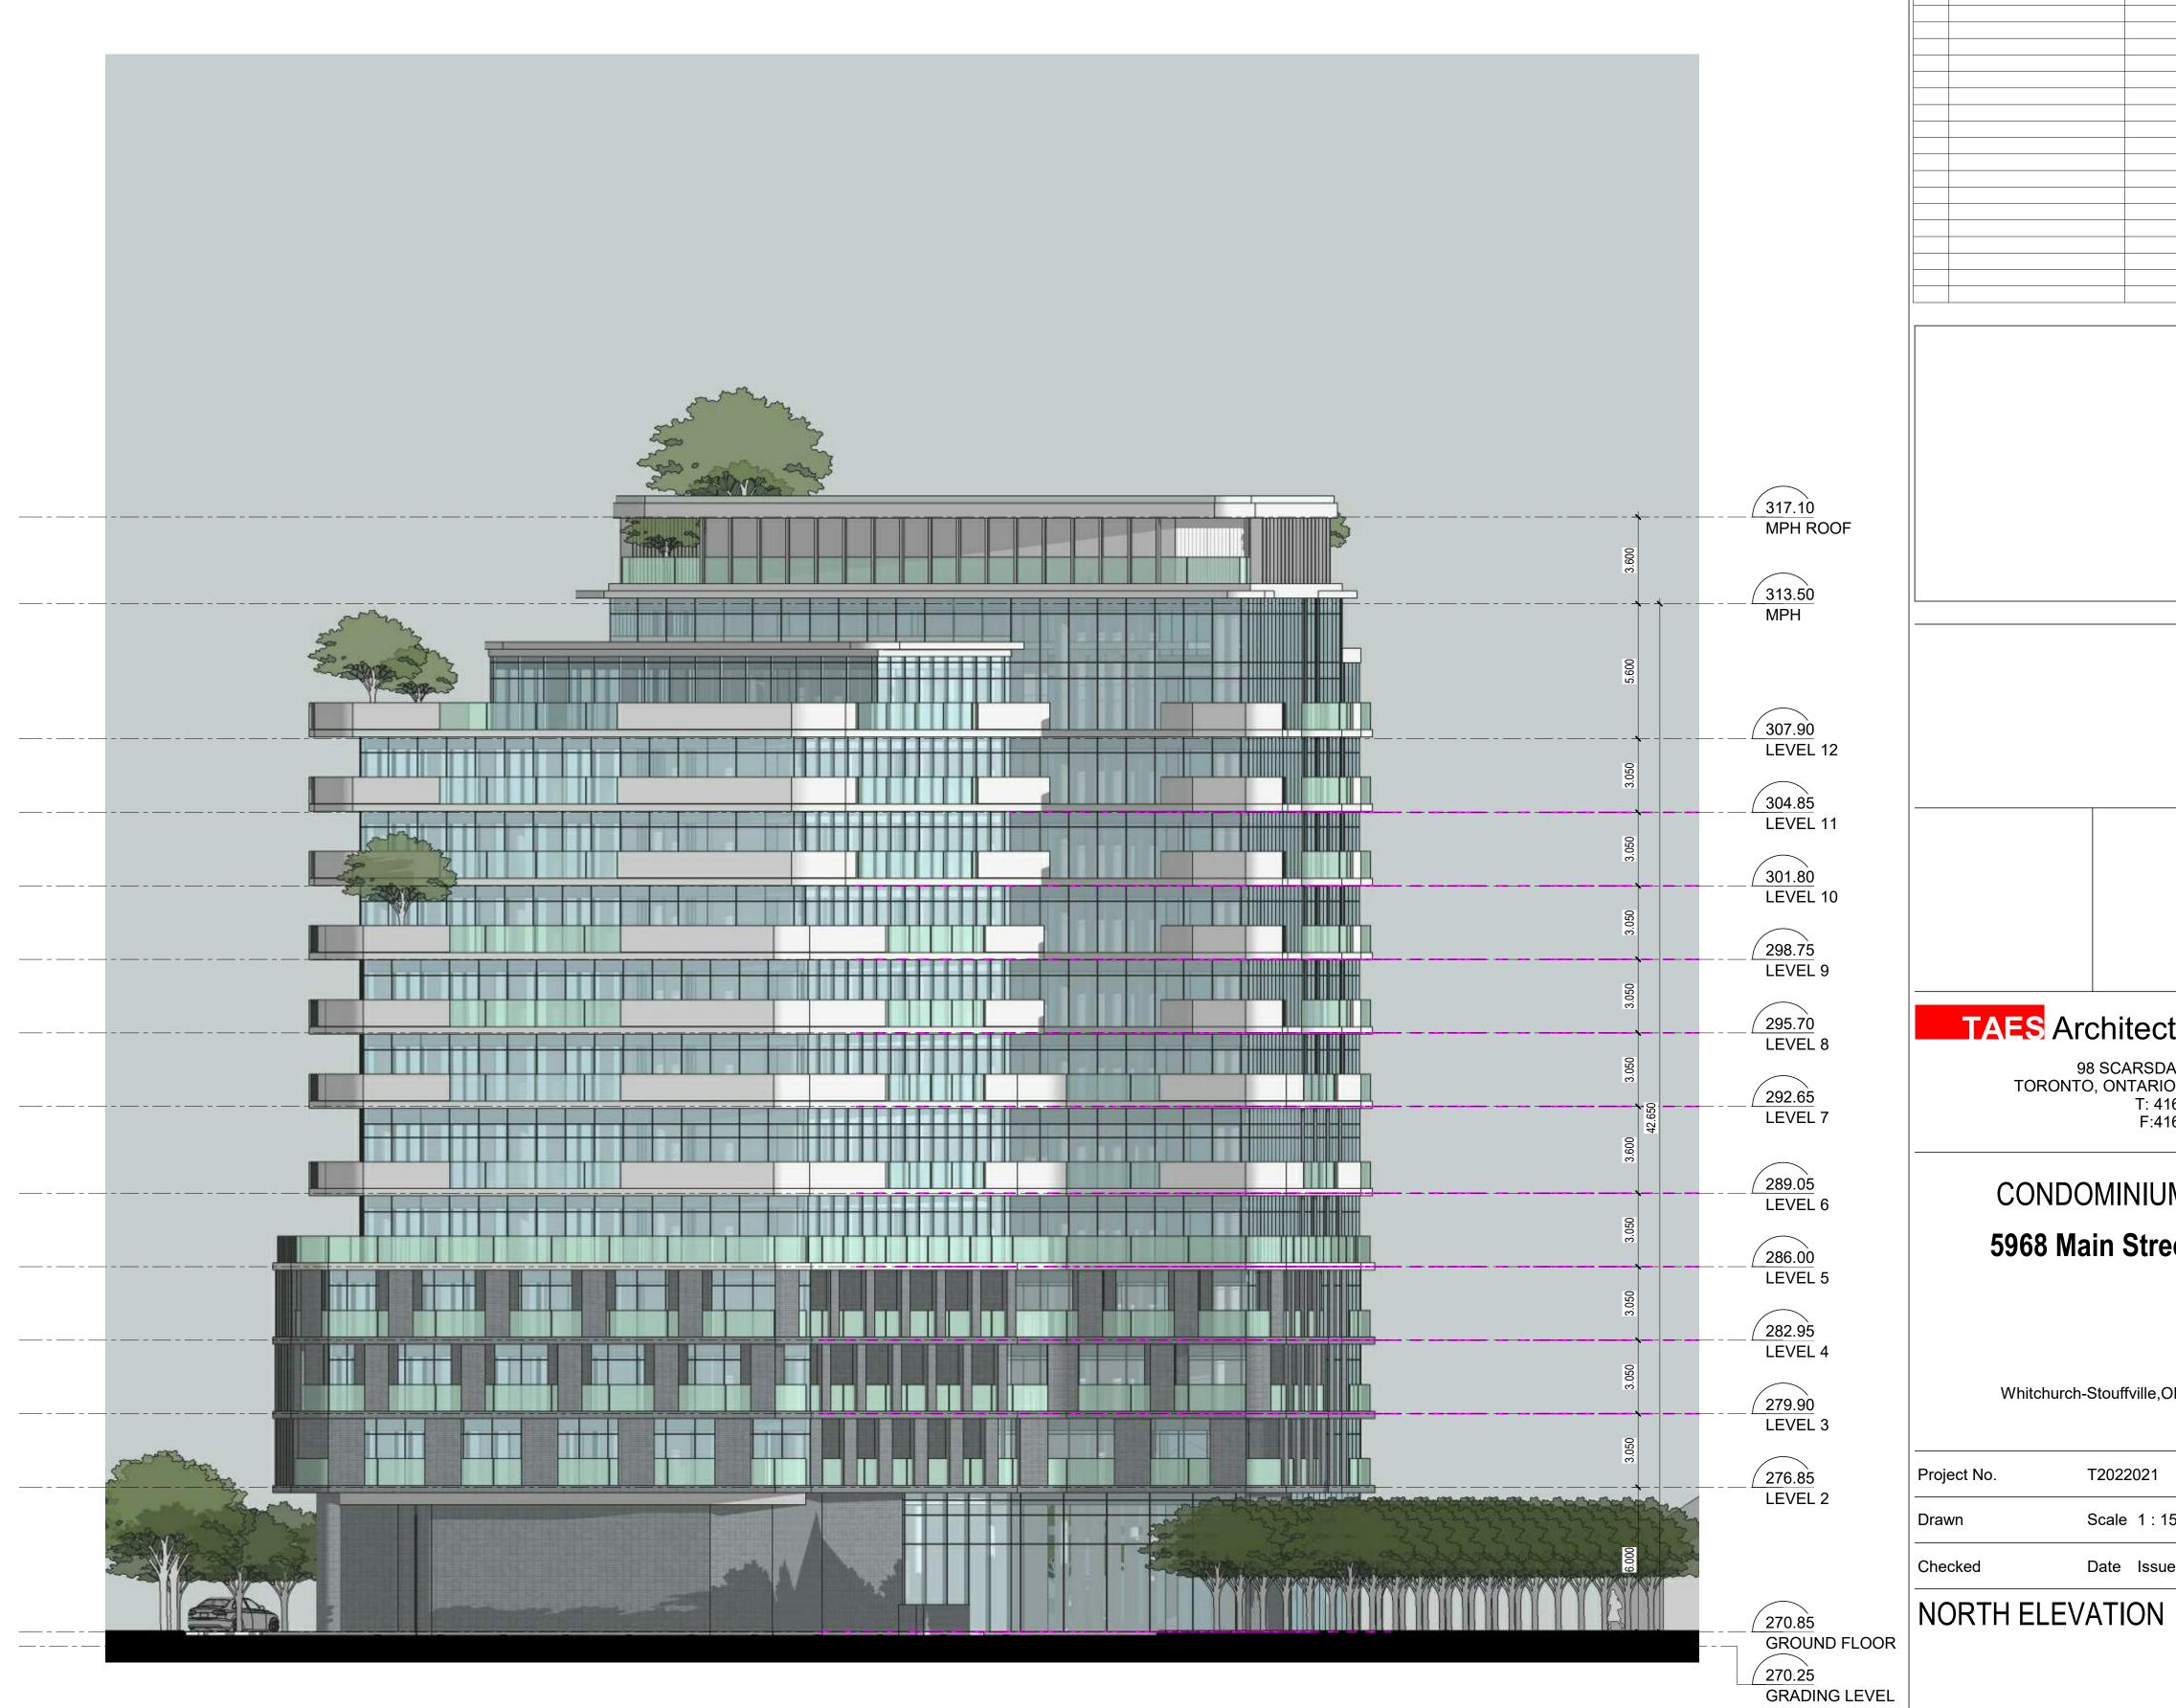

"ALL DRAWINGS, SPECIFICATIONS AND RELATED DOCUMENTS ARE THE COPYRIGHT PROPERTY OF THE ARCHITECT AND MUST BE RETURNED UPON REQUEST. REPRODUCTION OF DRAWINGS, SPECIFICATIONS AND RELATED DOCUMENTS IN PART OR IN WHOLE IS FORBIDDEN WITHOUT THE WRITTEN PERMISSION OF THE ARCHITECT."

DO NOT SCALE DRAWINGS.

CONTRACTOR MUST CHECK & VERIFY ALL DIMENSIONS ON SITE.

THIS DRAWING IS NOT TO BE USED FOR CONSTRUCTION UNTIL SIGNED BY THE ARCHITECT.

No. 3	ZBA	Issues	Date 2024-05-21	By
J	∠DA		2024-00-21	ПК
	TA	ES Arch	nitects I	nc.
			CARSDALE R	
			ONTARIO, M3E T: 416 800	3 2R7
			F:416 800	
	(CONDON	MUINIU	
	5	968 Mair	ı ətreet	
	,	Whitchurch-Sto	ouffville,ON	
Proi	ect No.	T2	022021	
Drav	vn	Sc	ale 1 : 150	
Chor			to Jesus Data	

Drawing No.

A-203

Date Issue Date



"ALL DRAWINGS, SPECIFICATIONS AND RELATED DOCUMENTS ARE THE COPYRIGHT PROPERTY OF THE ARCHITECT AND MUST BE RETURNED UPON REQUEST. REPRODUCTION OF DRAWINGS,
SPECIFICATIONS AND RELATED DOCUMENTS IN PART
OR IN WHOLE IS FORBIDDEN WITHOUT THE WRITTEN
PERMISSION OF THE ARCHITECT."

DO NOT SCALE DRAWINGS.

CONTRACTOR MUST CHECK & VERIFY ALL DIMENSIONS ON SITE.

DIM	NTRACTOR MUST CHE MENSIONS ON SITE. S DRAWING IS NOT TO			
СО	NSTRUCTION UNTIL SI		BY THE ARCHIT	
No.	Issues ZBA		Date 2024-05-21	Ву нк
	TAES A	rchi	tects I	nc.
			ARSDALE R	
			T: 416 800	B 2R7
			F:416 800	
	OOND	~ N 4 I	N 1 1 1 1 N A	
	COND		NIUM	
	5968 M	ain	Street	
	Whitchurch	n-Stout	ffville,ON	
Proj	ect No.	T202	2021	
Drav	wn	Scale	e 1:150	
	cked		Issue Date	
۷VI	EST ELEVA	A I IC	NΝ	

Drawing No.

A-204