
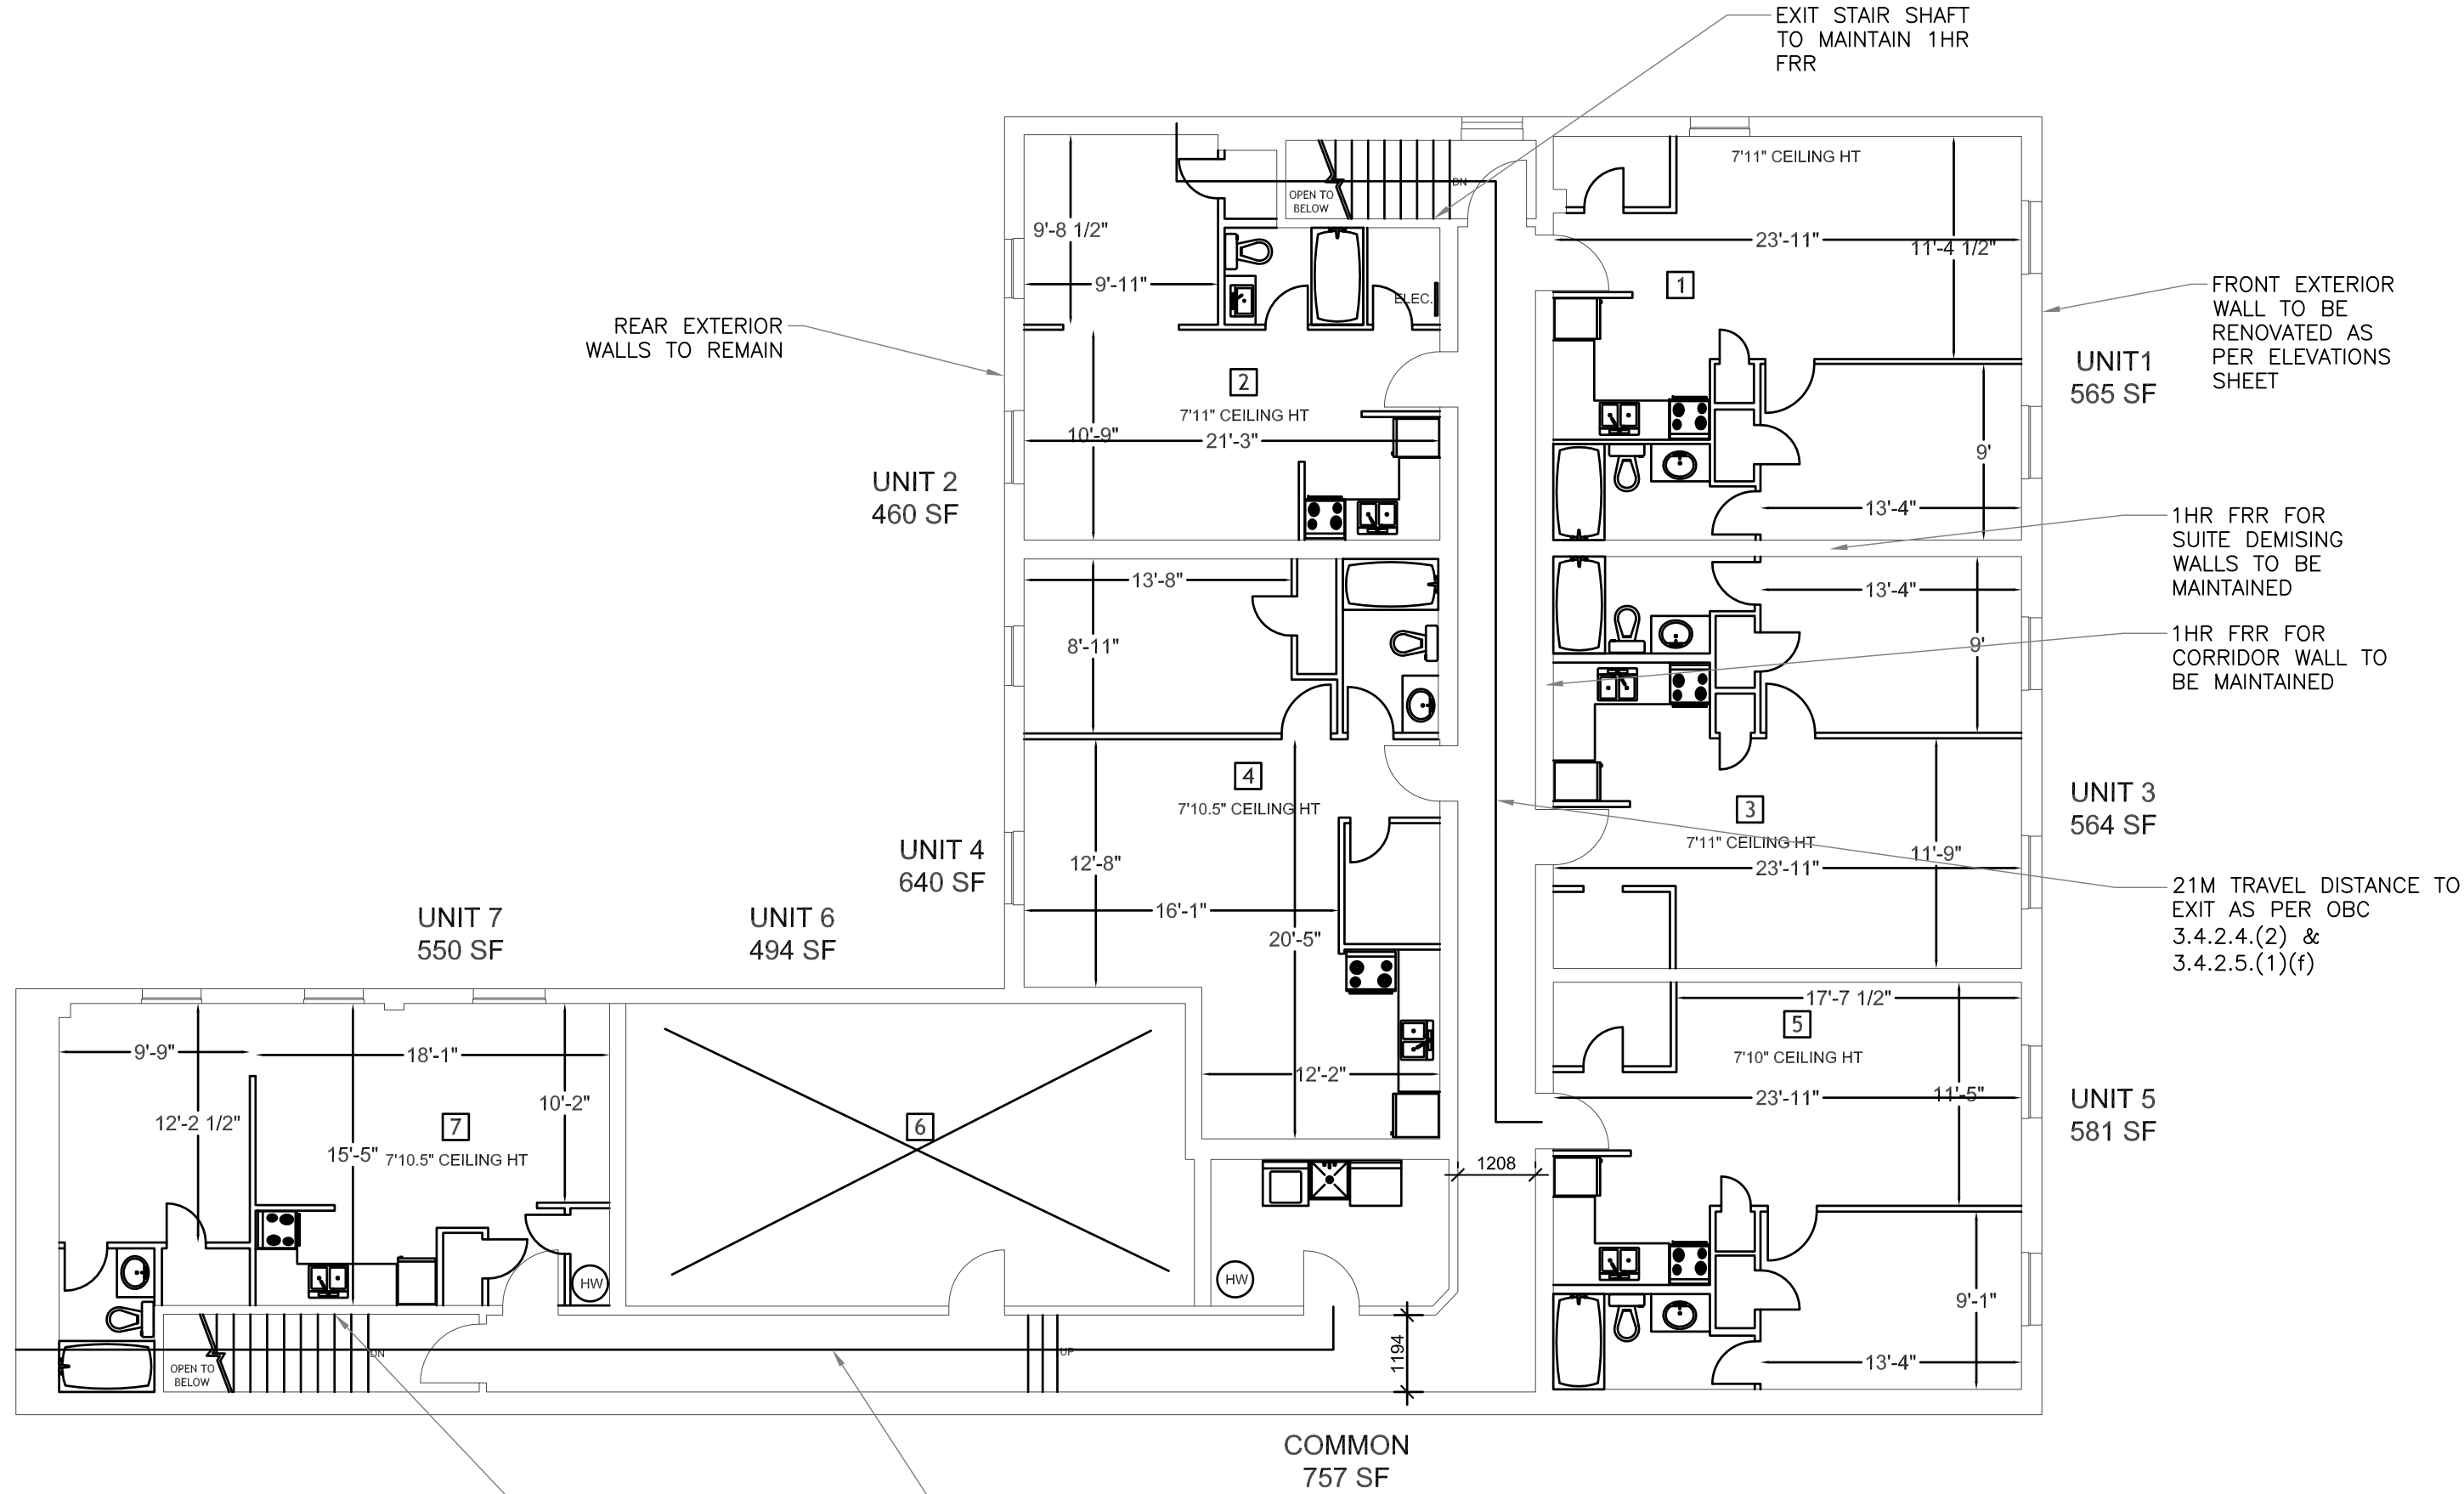


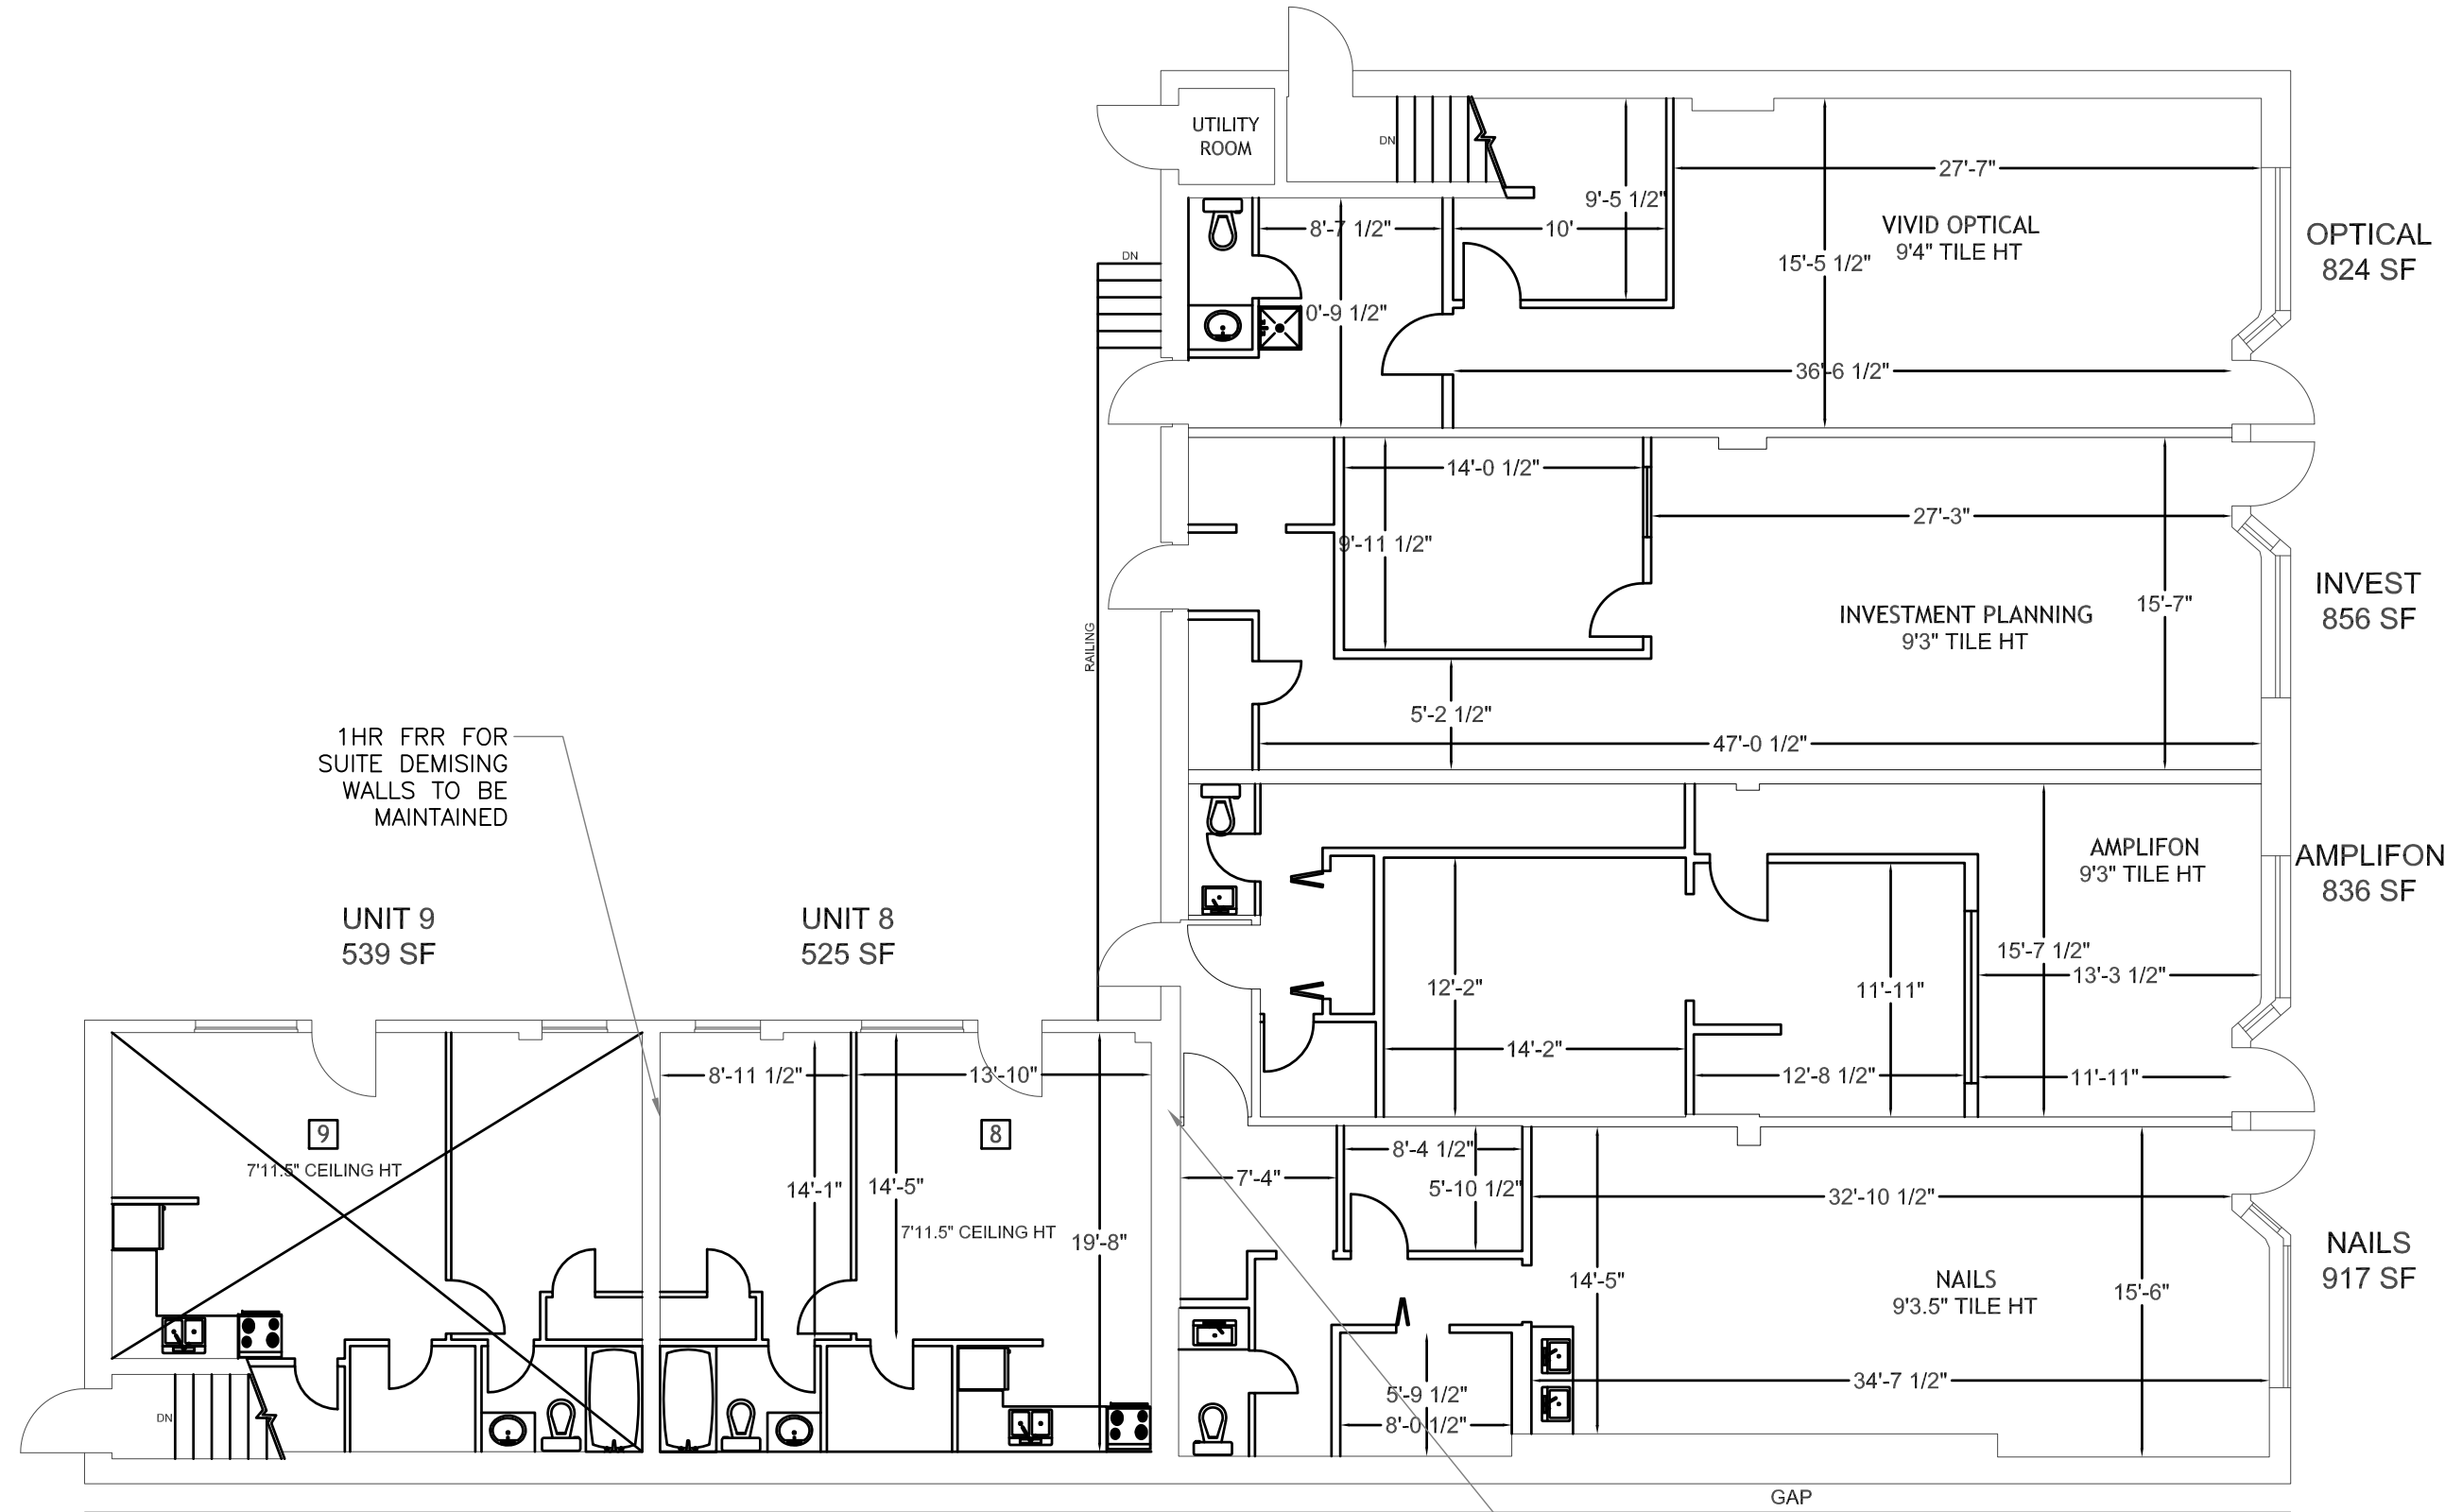

FIRM NAME: BLUEPRINT2BUILD		NAME OF PROJECT: CONVERSION OF APARTMENT UNITS TO CONDOMINIUM UNITS	
LOCATION: 6292 MAIN STREET		WHITCHURCH-STOUFFVILLE, ONTARIO	
ITEM	2012 ONTARIO BUILDING CODE DATA MATRIX		OBC REFERENCE
PROJECT DESCRIPTION:		☐ NEW (UNIT #1) ☐ ADDITION ☐ CHANGE OF USE ☒ ALTERATION	☒ PART 3 1.1.2.[A] & 9.10.1.3.
2	MAJOR OCCUPANCY(S) GROUP "C" (RESIDENTIAL)		3.1.2.1.(1)
3.1	BUILDING AREA (SM)	EXISTING 428 NEW 0 TOTAL 428 SM	1.4.1.2.[A]
3.2	SECOND FLOOR (SM)	EXISTING 428 NEW 0 TOTAL 428 SM	1.4.1.2.[A]
4	GROSS FLOOR AREA (SM)	EXISTING 856 NEW 0 TOTAL 856 SM	1.4.1.2.[A]
5	NUMBER OF STOREYS	ABOVE 2 BELOW 0	1.4.1.2.[A] & 9.10.4.
5.1	HEIGHT OF BUILDING	7.9m	
6	NUMBER OF STREETS / FIREFIGHTER ACCESS	1 STREET	3.2.2.10. - 3.2.5.
7	BUILDING CLASSIFICATION	GROUP "C"	3.2.2.20. - 83
8	SPRINKLER SYSTEM PROPOSED		☐ ENTIRE BUILDING ☐ BASEMENT ONLY ☐ IN LIEU OF ROOF RATING ☒ NOT REQUIRED 3.2.2.10. - 3.2.5. 3.2.1.5. 3.2.2.17.
9	STANDPIPE REQUIRED	☐ YES ☒ NO	3.2.9.
10	FIRE ALARM REQUIRED	☐ YES ☒ NO	3.2.4.
11	WATER SERVICE / SUPPLY IS ADEQUATE	☒ YES ☐ NO	3.2.5.7.
12	HIGH BUILDING	☐ YES ☒ NO	3.2.6.
14	OCCUPANT LOAD BASED ON	☒ m2 / PERSON ☐ DESIGN OF BUILDING	3.1.17
14.1	SECOND FLOOR	OCCUPANCY GROUP "D" _18_ PERSONS	
15	BARRIER-FREE DESIGN	☐ YES ☒ NO	3.8.4.7.
16	HAZARDOUS SUBSTANCES	☐ YES ☒ NO	3.3.1.2.* 3.3.1.19.